


**FOSSA IMHOFF**

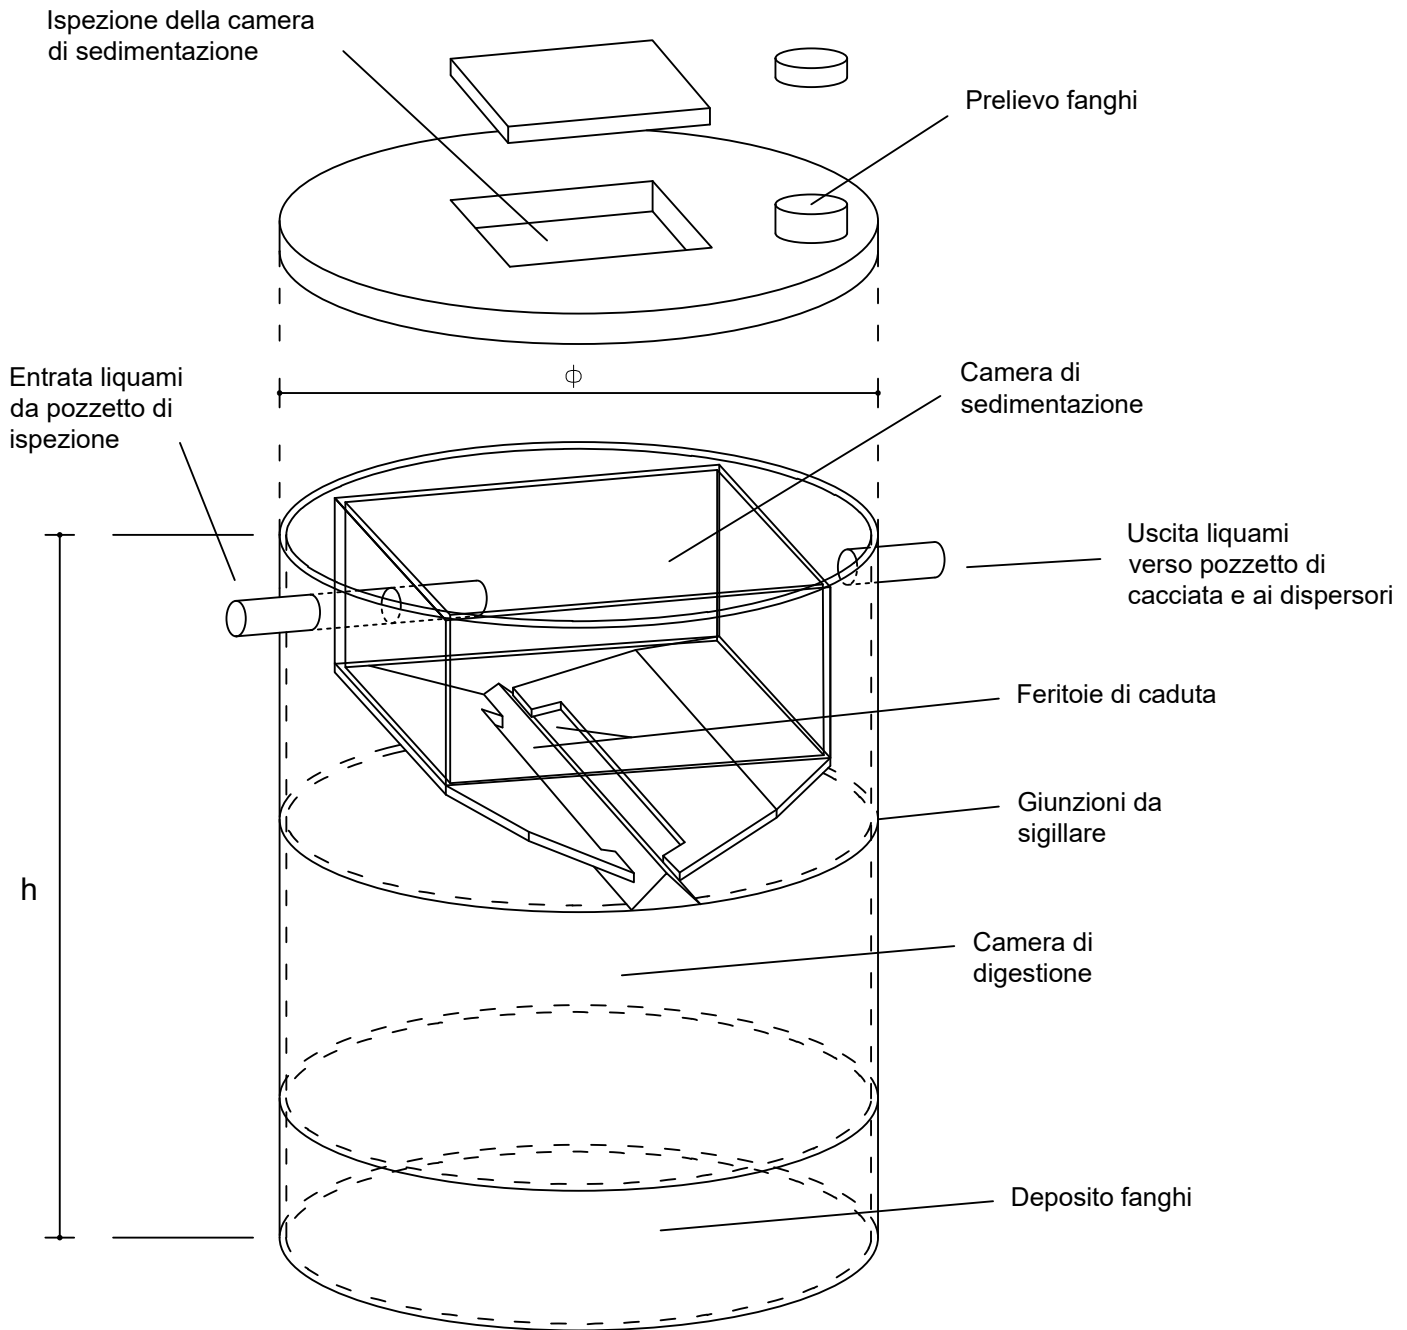

DIMENSIONE anello	A.E.
$\phi$ cm 100int x 150 h	03
$\phi$ cm 100int x 200 h	05
$\phi$ cm 100int x 250 h	07
$\phi$ cm 100int x 300 h	09
$\phi$ cm 100int x 350 h	11
$\phi$ cm 100int x 400 h	13
$\phi$ cm 100int x 450 h	15
$\phi$ cm 100int x 500 h	17

DIMENSIONE anello	A.E.
$\phi$ cm 150int x 150 h	06
$\phi$ cm 150int x 200 h	10
$\phi$ cm 150int x 250 h	14
$\phi$ cm 150int x 300 h	18
$\phi$ cm 150int x 350 h	22
$\phi$ cm 150int x 400 h	26
$\phi$ cm 150int x 450 h	30
$\phi$ cm 150int x 500 h	34

DIMENSIONE anello	A.E.
$\phi$ cm 200int x 150 h	10
$\phi$ cm 200int x 200 h	19
$\phi$ cm 200int x 250 h	27
$\phi$ cm 200int x 300 h	36
$\phi$ cm 200int x 350 h	45
$\phi$ cm 200int x 400 h	54
$\phi$ cm 200int x 450 h	63
$\phi$ cm 200int x 500 h	72

Tolleranze dimensionali +/- 5 mm