




PREFABBRICATI

**RUBINO TOMMASO S.r.l.**

Prefabbricati RUBINO TOMMASO S.r.l.  
Sede legale ed operativa: la Traversa Enzo Ferrari s.n.c.  
Z.I. La Martella - 75100 Matera  
Tel. 0835/307527-307060 Fax 0835/302024

MANUFATTI IN CEMENTO PER EDILIZIA-AGRICOLTURA-INDUSTRIA

### FOSSA IMHOFF

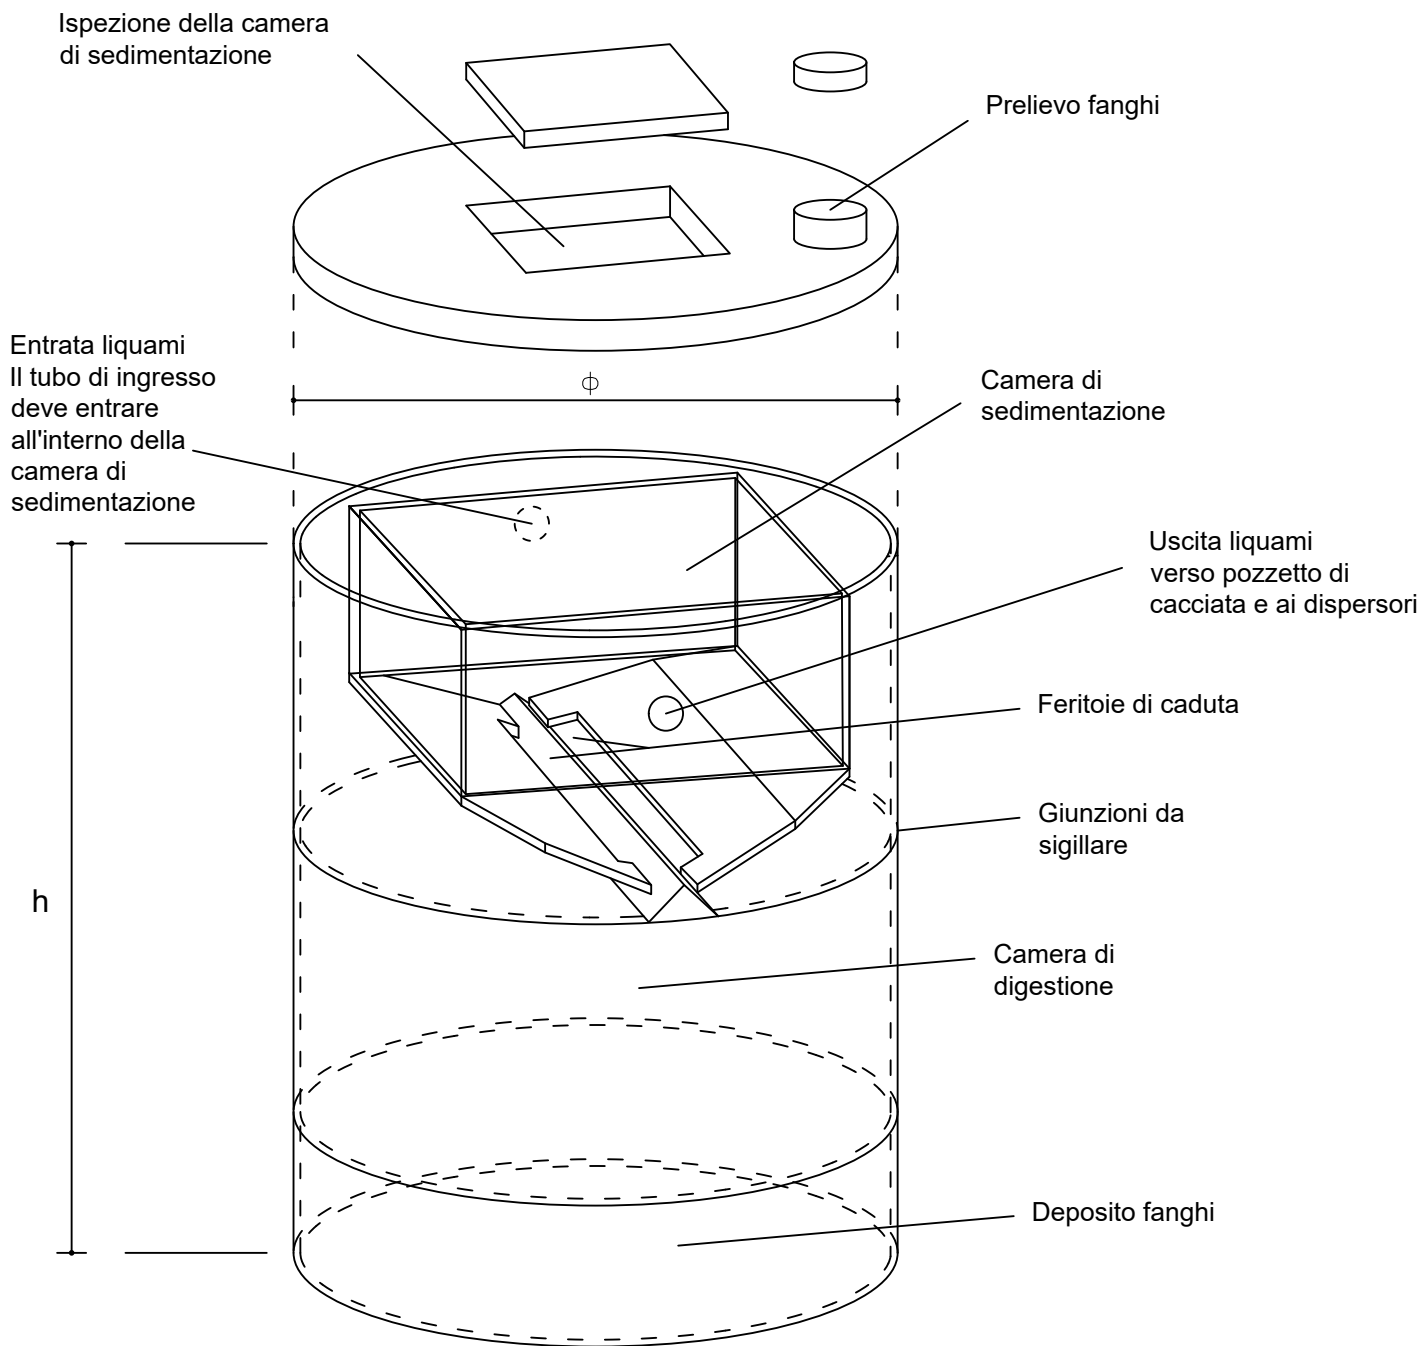

DIMENSIONE anello	A.E.
φ cm 100int x 150 h	03
φ cm 100int x 200 h	05
φ cm 100int x 250 h	07
φ cm 100int x 300 h	09
φ cm 100int x 350 h	11
φ cm 100int x 400 h	13
φ cm 100int x 450 h	15
φ cm 100int x 500 h	17

DIMENSIONE anello	A.E.
φ cm 150int x 150 h	06
φ cm 150int x 200 h	10
φ cm 150int x 250 h	14
φ cm 150int x 300 h	18
φ cm 150int x 350 h	22
φ cm 150int x 400 h	26
φ cm 150int x 450 h	30
φ cm 150int x 500 h	34

DIMENSIONE anello	A.E.
φ cm 200int x 150 h	10
φ cm 200int x 200 h	19
φ cm 200int x 250 h	27
φ cm 200int x 300 h	36
φ cm 200int x 350 h	45
φ cm 200int x 400 h	54
φ cm 200int x 450 h	63
φ cm 200int x 500 h	72

Tolleranze dimensionali +/- 5 mm